



The international badminton posts are supplied with heavy duty floor sockets. These must be professionally installed.

The hole drilled for the socket needs to be 49 to 50mm in diameter and 290mm in depth, to secure the socket an epoxy masonry adhesive must be used. The concrete base must allow for drilling depth of 290mm.

The socket should be installed central to the line so that the side of the post is at the outside of the line, As shown below.

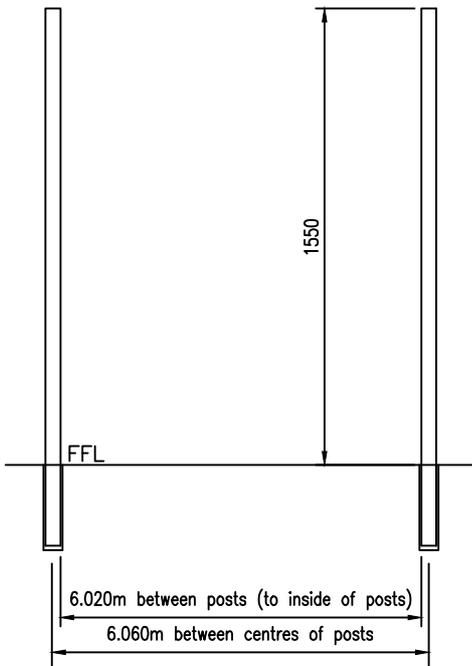


Outline of socket as indicated with dotted line. COURT AREA Outline of post as indicated by solid line

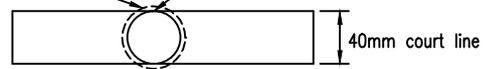


NOTE: Standard floors are generally not of sufficient depth. Provision should be made to thicken the slab in the area of the socket.

NOTE:  
Pipe work and under floor heating must be taken into consideration when positioning the sockets.


Damp course membranes should not be pierced. Adequate depth should be taken into consideration.

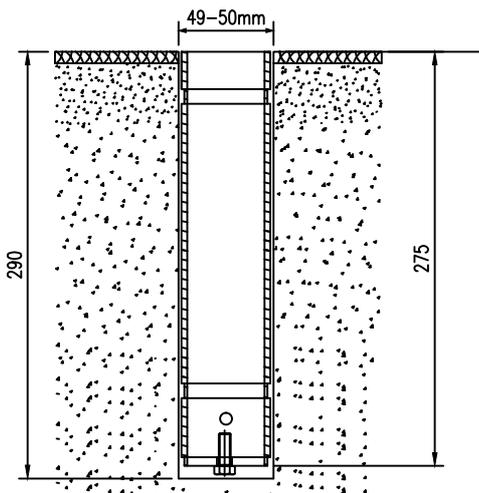

Standard Floor Socket

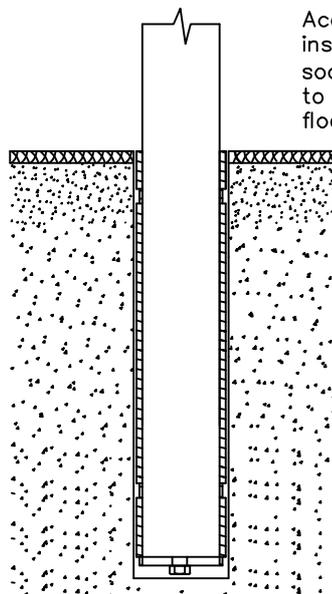

Standard Floor Socket with Post

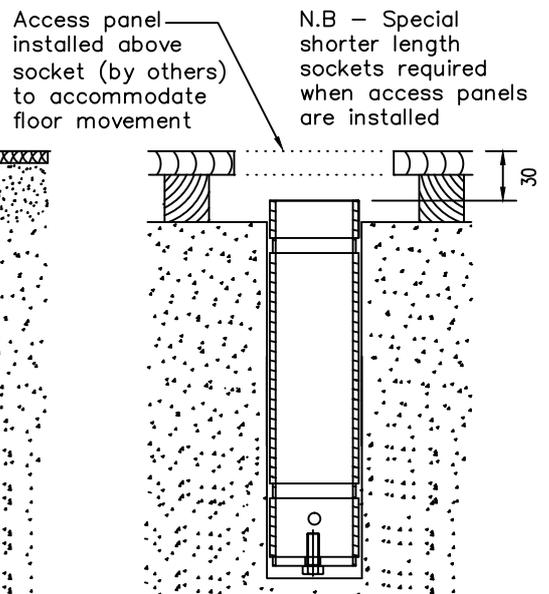

Floor socket fitted into semi sprung floor

TITLE  
SOCKETED INTERNATIONAL BADMINTON POSTS

INFO SHEET No. 3241

DATE 27.04.2015 ISSUE D DRAWN PS SCALE N.T.S