



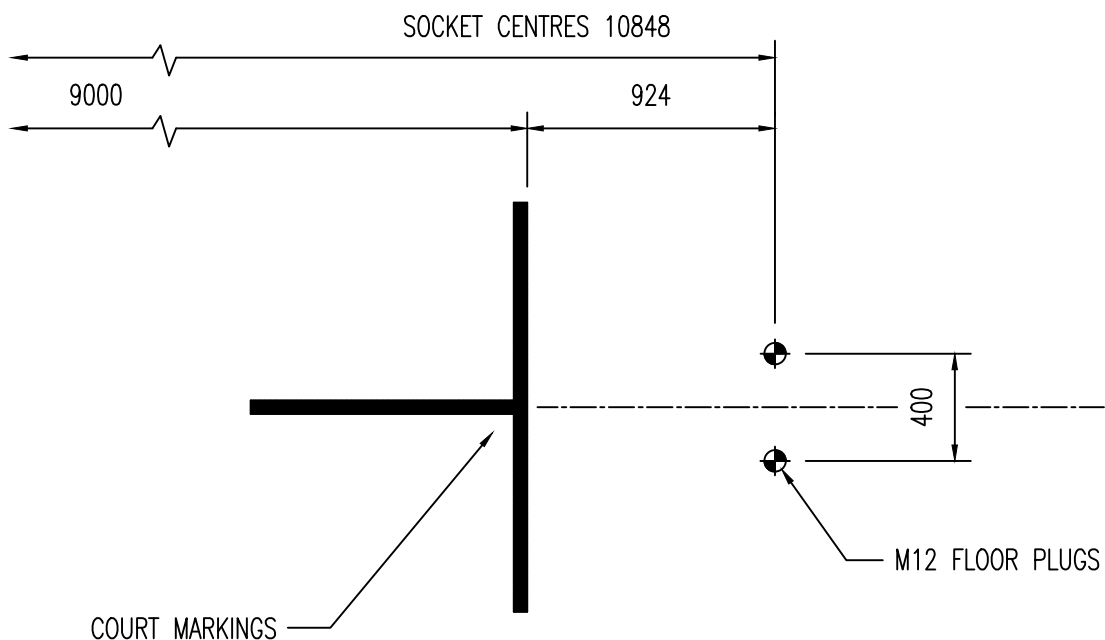

NATIONAL VOLLEYBALL POSTS

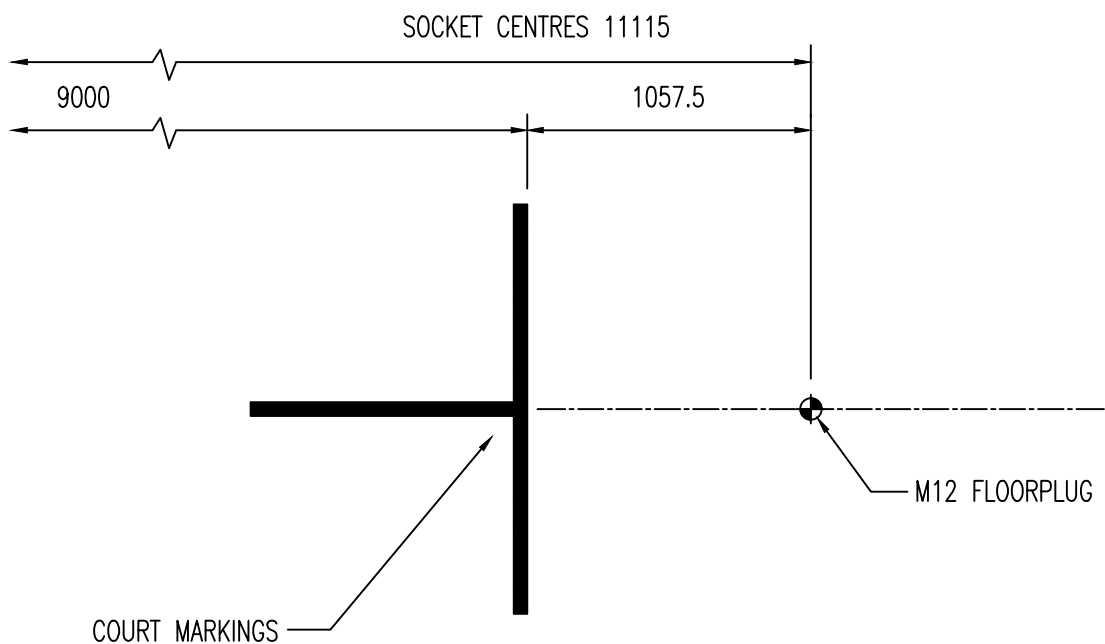

CLUB VOLLEYBALL POSTS



TITLE
FLOOR PLUG SETTING OUT VOLLEYBALL

INFO SHEET No.
3341

DATE 28.04.2015	ISSUE D	DRAWN PS	SCALE N.T.S.
--------------------	------------	-------------	-----------------