


TENNIS

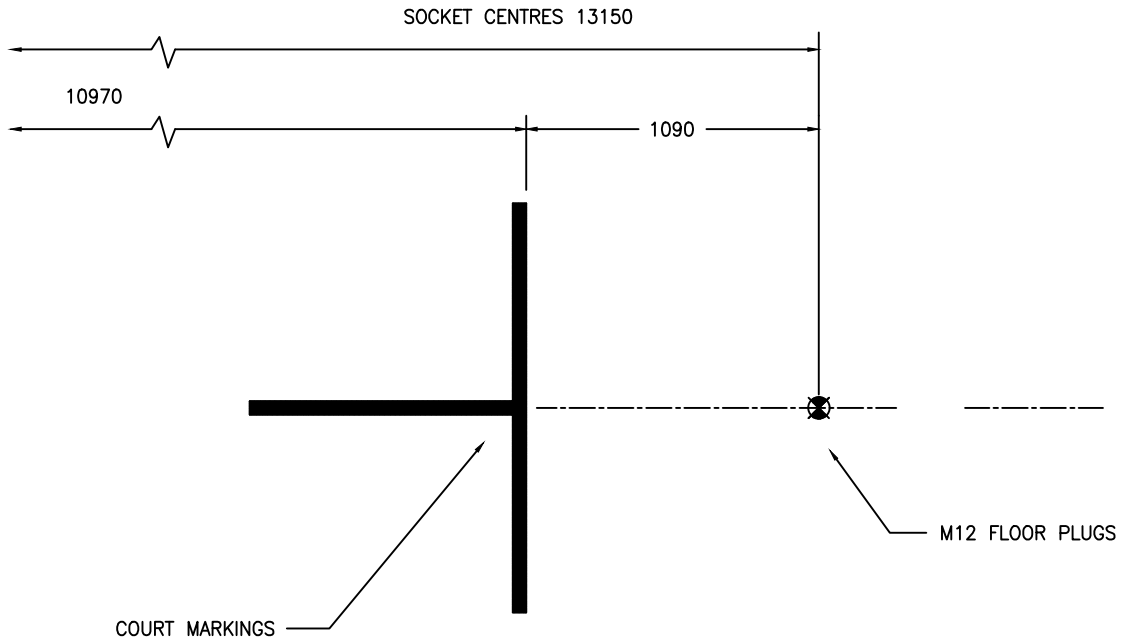

TITLE FLOOR PLUG SETTING OUT
TENNIS

INFO SHEET No. 3271

DATE 28.04.2015

ISSUE D

DRAWN PS

SCALE N.T.S.