

**Equipment Shown**

- 1 x double cricket bay
- 1 x division net complete with crossover units
- 1x bowlers end net
- 1 pair of roof mounted basketball goals
- 8 No. 1.2M projection hinge practice basketball goals
- 1 x trampoline spotting rig (REQUIRES CAREFUL CONSIDERATION, SEEK FURTHER ADVICE)
- 1 x set of 12ft goal anchors
- 3 pair of volleyball floor plugs
- 1 pair of netball post sockets

DO NOT SCALE

ALL DIMENSIONS GIVEN ARE TO BE CHECKED ON SITE. ANY DISCREPANCIES OR ERRORS ARE TO BE REPORTED TO THE ENGINEER BEFORE WORK IS PUT IN HAND.

THIS DRAWING IS THE SOLE PROPERTY OF UNIVERSAL SERVICES AND MUST NOT BE COPIED, IN PART OR IN WHOLE, OR ISSUED TO OTHER PERSONS OR COMPANIES WITHOUT WRITTEN CONSENT.

Practice Basketball Goals are in line with centers of each badminton court.

All courts shown central to the hall, the basketball court shown as 28x15m

Secondary steelwork (by others), shown in red will be required for the roof mounted basketball goals. This should comprise of two horizontal beams at 1150mm centers. Client must ensure the roof structure can take the relevant weight.

Roof mounted basketball goals may require a power supply installed by others dependant on the model ordered.

**IMPORTANT NOTICE**  
SECONDARY STEEL FOR ROOF MOUNTED BASKETBALL GOALS WOULD NEED TO BE INSTALLED AT 800MM TO THE UNDERSIDE FROM FFL TO ACHIEVE 7500MM CLEAR HEIGHT


Scoreboard will require a power supply by others. See info sheet No.35

If any under floor heating is installed – A 500x500mm clear area will need to be left clear of any under floor heating pipes, based centrally from our floor plug.

All equipment and courts are positioned as per Sport England recommendations.

**IMPORTANT NOTICE**  
IF YOU REQUIRE SPORT ENGLAND CLEAR HEIGHT OF 7500 MM, ALL OVER HEAD MECHANICAL AND ELECTRICAL SERVICES WOULD NEED TO BE INSTALLED AT 7650MM FROM FFL. HOWEVER THIS NEEDS TO INCREASE CONSIDERABLY IN THE AREA OF THE ROOF MOUNTED BASKETBALL GOALS

Please contact universal services installation team for further advice.

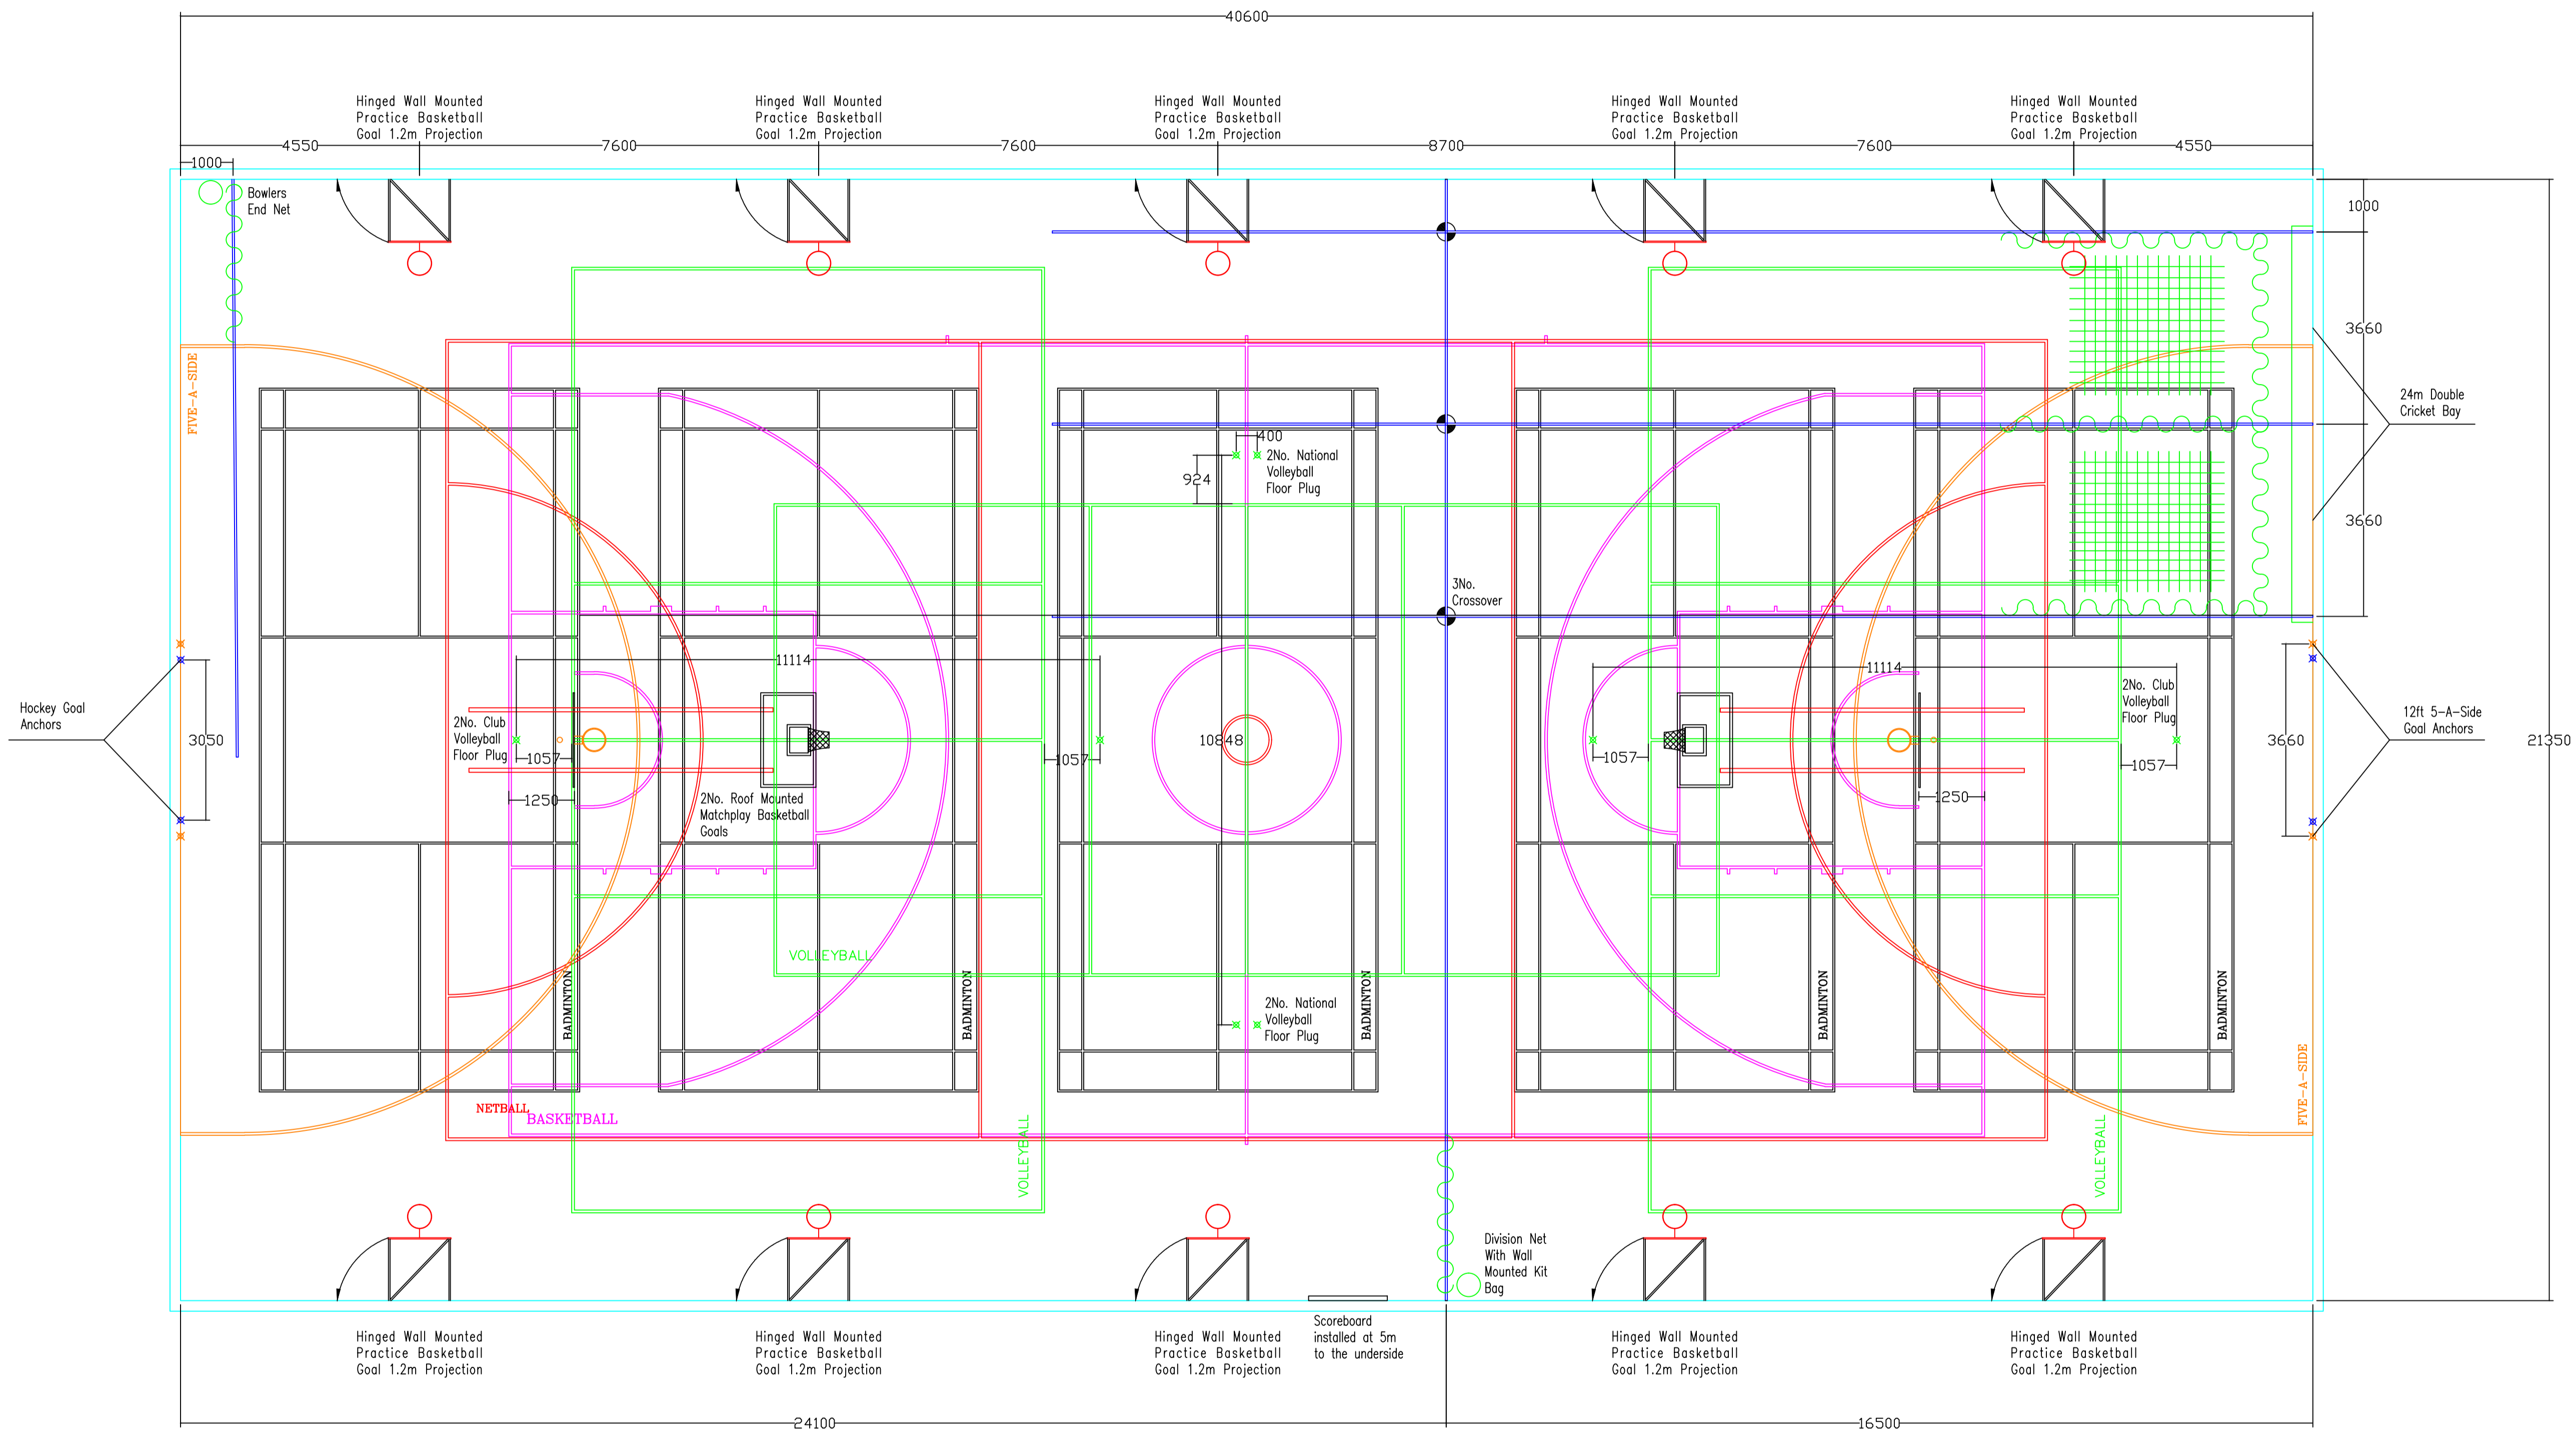

REV.	DATE	DRN	COMMENTS:

PROJECT:

Project name

DESCRIPTION:

Fixed Sports Equipment  
Layout Plan – 5 court  
Sports Hall

SCALE:	DATE:	DRAWN:	CHECKED:
1:75 @A1	3-11-21	OLR	

