

TENNIS



NETBALL




Note  
In standard and undersize sports halls, netball court size must be reduced to maintain minimum run-off margins.

TITLE COURT MARKINGS  
TENNIS / NETBALL


INFO SHEET No. 48

DATE 10/9/10 ISSUE D DRAWN NS SCALE N.T.S.

BASKETBALL

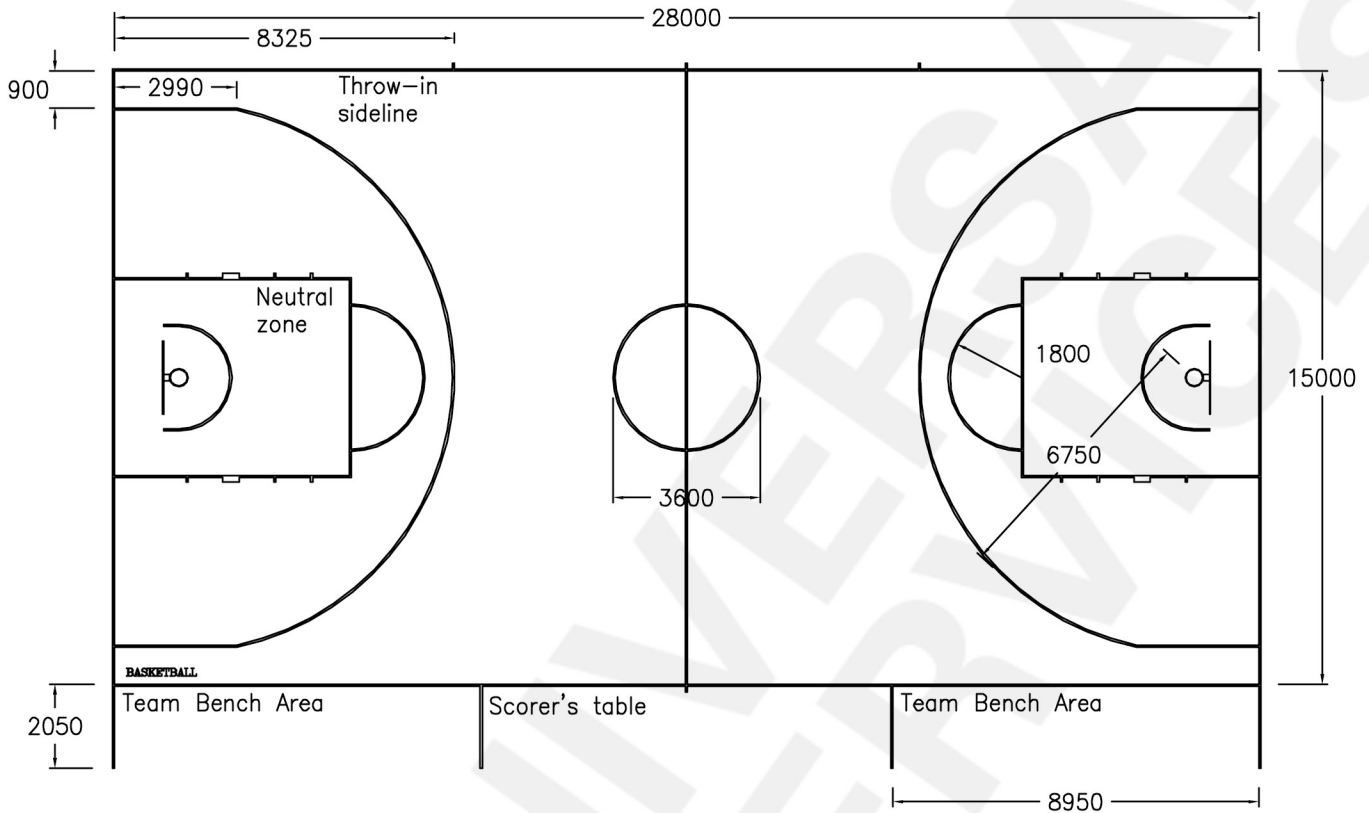

KEYHOLE DETAIL

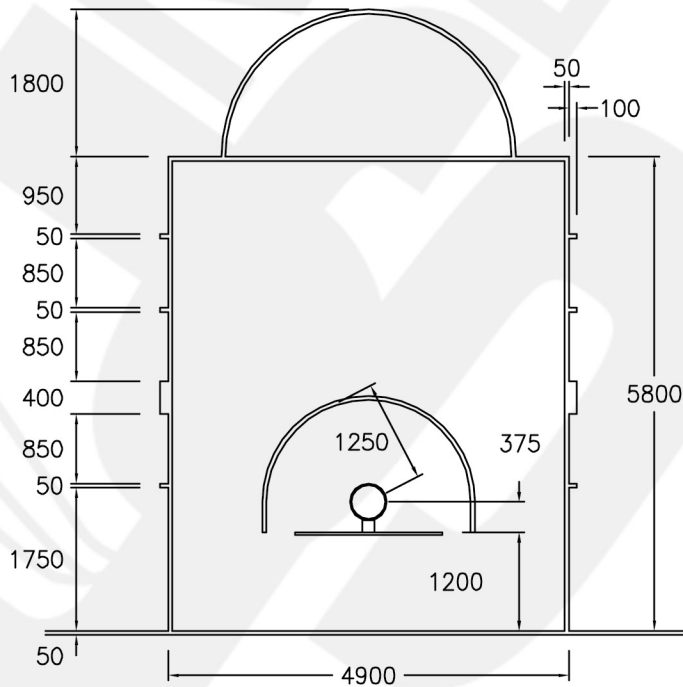

TITLE COURT MARKINGS BASKETBALL

INFO SHEET No. 50

DATE 10/09/10 ISSUE C DRAWN NS SCALE N.T.S.