




CLUB VOLLEYBALL POSTS

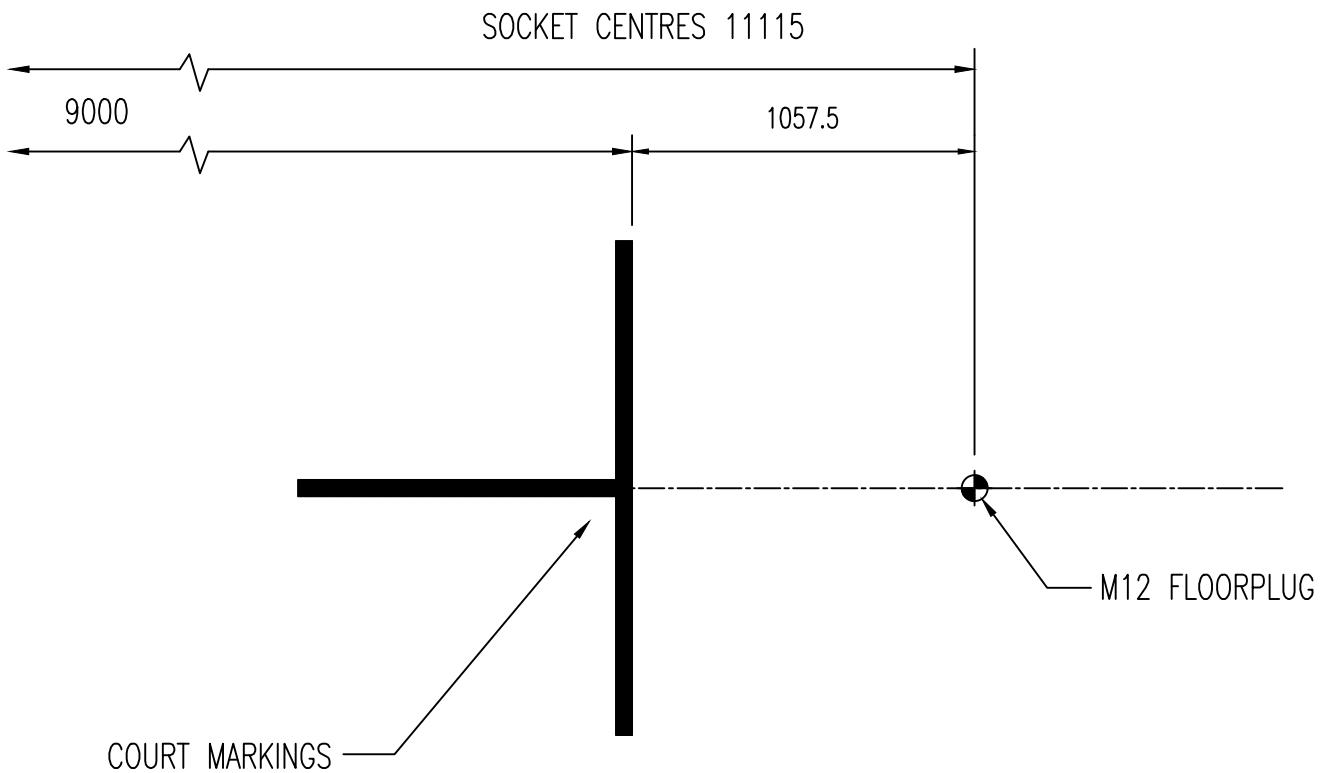

TITLE
FLOOR PLUG SETTING OUT – CLUB VOLLEYBALL

INFO SHEET No.
3361

DATE 02.04.24 ISSUE A DRAWN KT SCALE N.T.S.