


SEMISPRUNG FLOOR PLUG

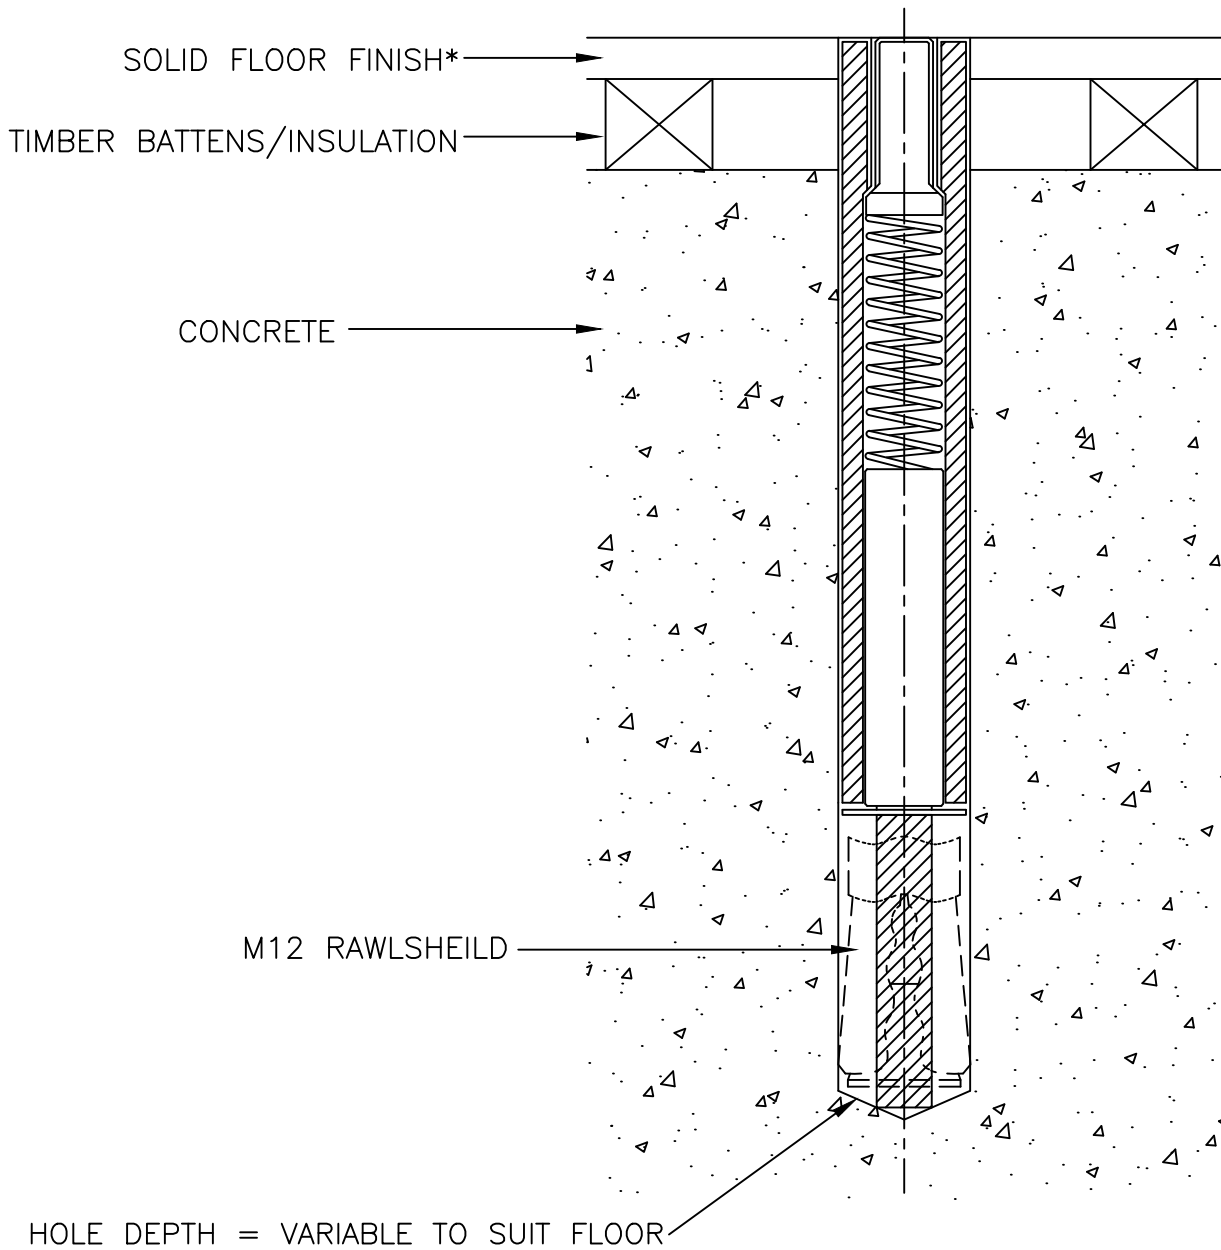

FLOOR PLUG DIAMETER = 20mm

THREADED TO M12

MATERIAL:- STAINLESS STEEL

*REFER TO INFO SHEET 3251 FOR SPRUNG/FLOATING TYPE FLOORS

TITLE
SPORTS HALL FLOOR PLUGS

INFO SHEET No.
3262

DATE 02.04.24 ISSUE A DRAWN KT SCALE N.T.S