




NATIONAL VOLLEYBALL POSTS

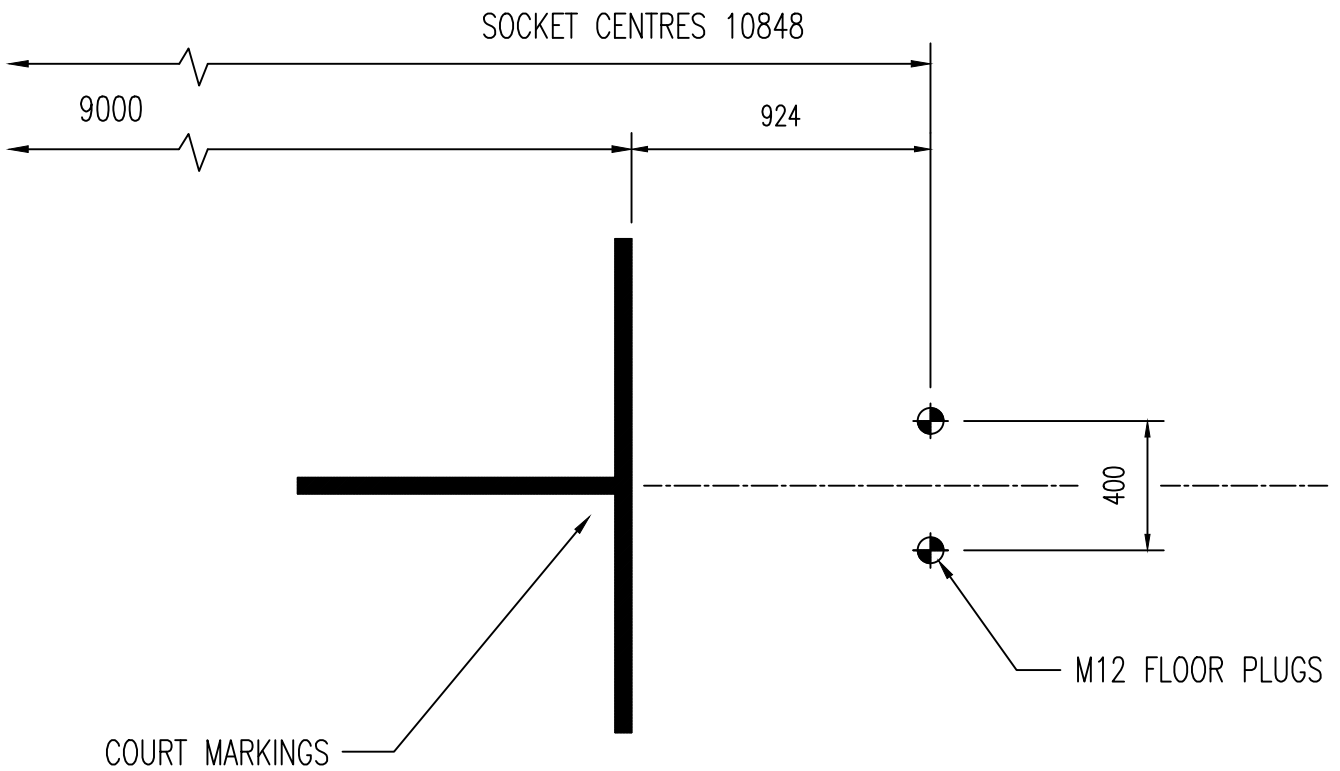

TITLE  
FLOOR PLUG SETTING OUT – NATIONAL VOLLEYBALL

INFO SHEET No. 3341

DATE 02.04.24	ISSUE E	DRAWN KT	SCALE N.T.S.
------------------	------------	-------------	-----------------